


BRANDON TERRACE
SCALE: H 1"=100', V 1"=20'

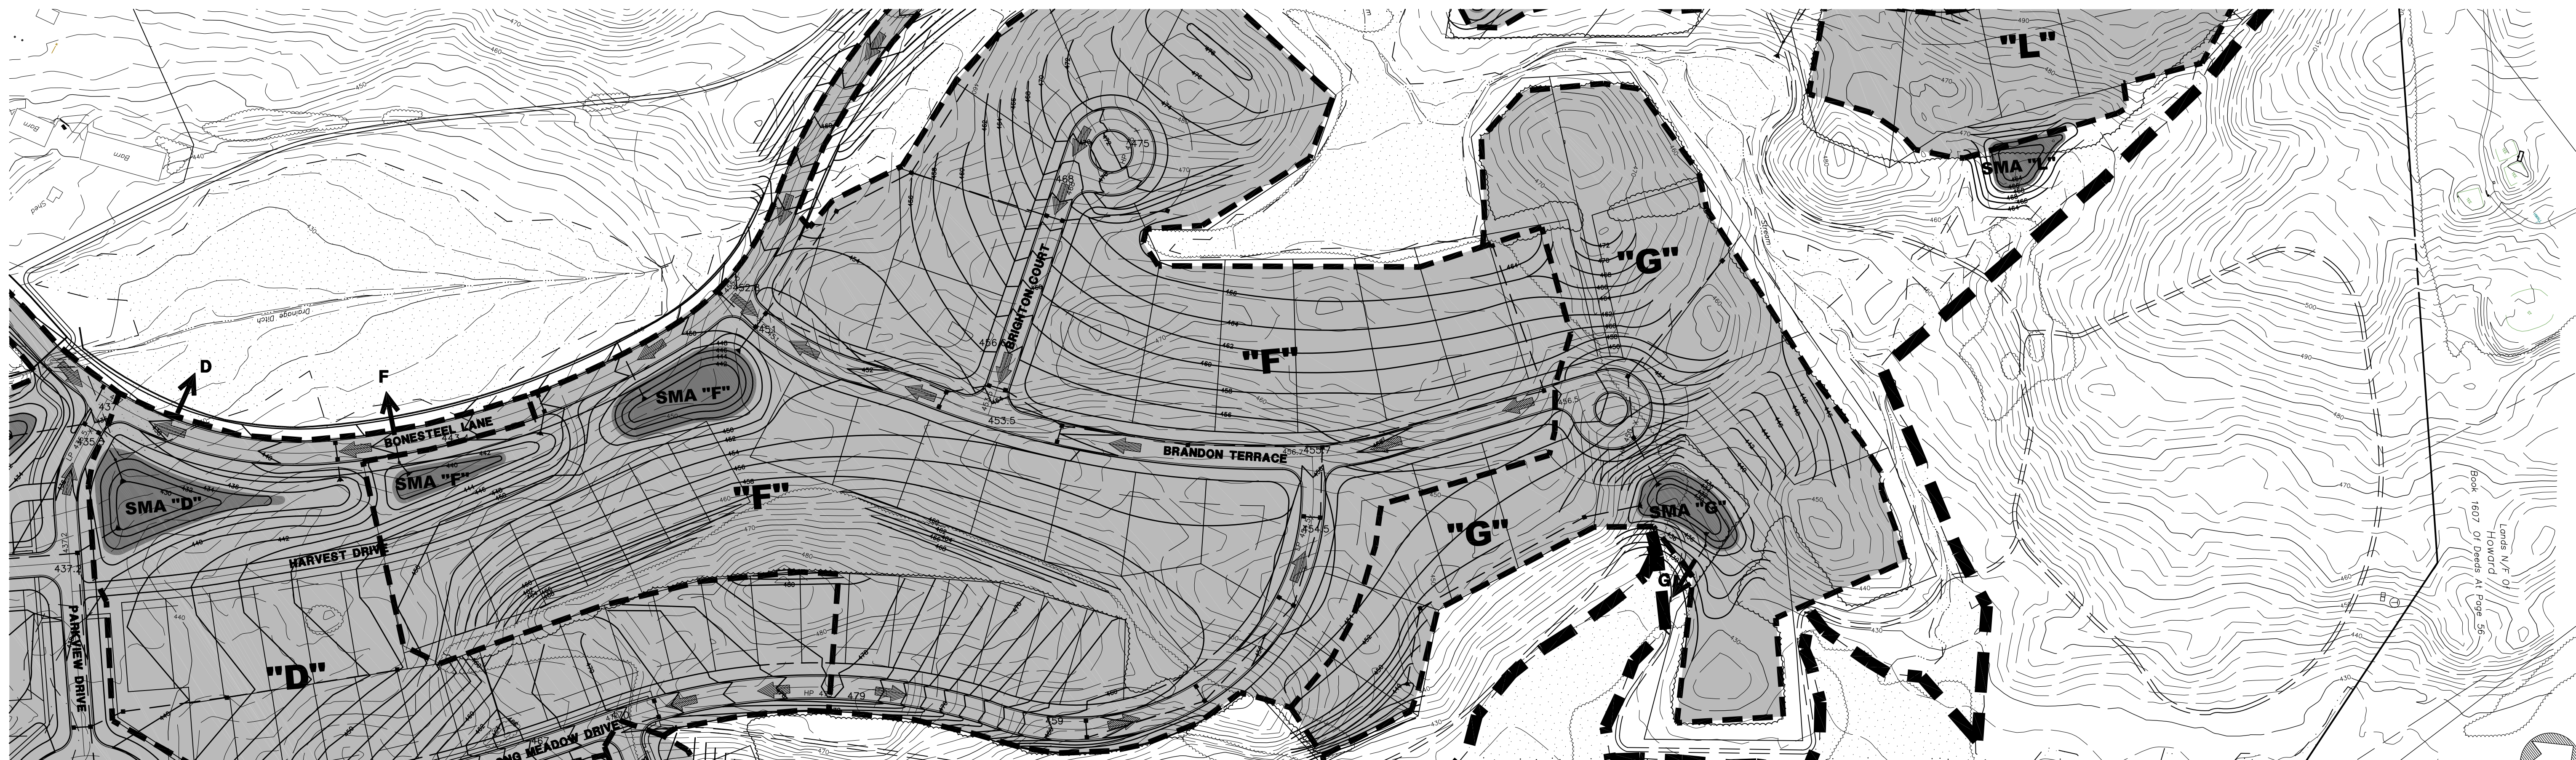

DATE	REVISIONS RECORD/DESCRIPTION	APPR.

LEGEND

- PROPOSED STORM SEWER LINE
- PROPOSED ROAD SLOPE
- PROPOSED SMA (STORMWATER MANAGEMENT AREA)
- PROPOSED SMA OUTLET

UNAUTHORIZED ALTERATION OR ADDITION TO THIS DOCUMENT IS A VIOLATION OF SECTION 7209 SUBDIVISION 2 OF THE NEW YORK STATE EDUCATION LAW.

© 2005
IVAN ZDRAHAL ASSOCIATES, PLLC

IVAN ZDRAHAL, P.E.
LICENSE 55,307

IVAN ZDRAHAL ASSOCIATES, PLLC
ENGINEERING AND PLANNING

959 ROUTE 146
CLIFTON PARK, NY 12065
PHONE: 518.383.0769
FAX: 518.371.4356

12 MORNINGSIDE DRIVE
LAKE PLACID, NY 12946
PHONE: 518.523.8902
FAX: 518.523.2197

Web Site: IZA.cc

PROPOSED DRAINAGE AND GRADING

HIGHLAND CREEK PLANNED DEVELOPMENT DISTRICT
LANDMARK DEVELOPMENT GROUP, LLC

TOWN OF BRUNSWICK
RENSSELAER COUNTY, NEW YORK

PROJ. NO 05001.00 DATE: 2/10/06 SCALE: AS NOTED SHEET 7 OF 7

D-7

DWG. NO: 06-09-L